




PTCUL

POWER EVACUATION & TRANSMISSION SYSTEM OF UTTARAKHAND

HIMACHAL PRADESH

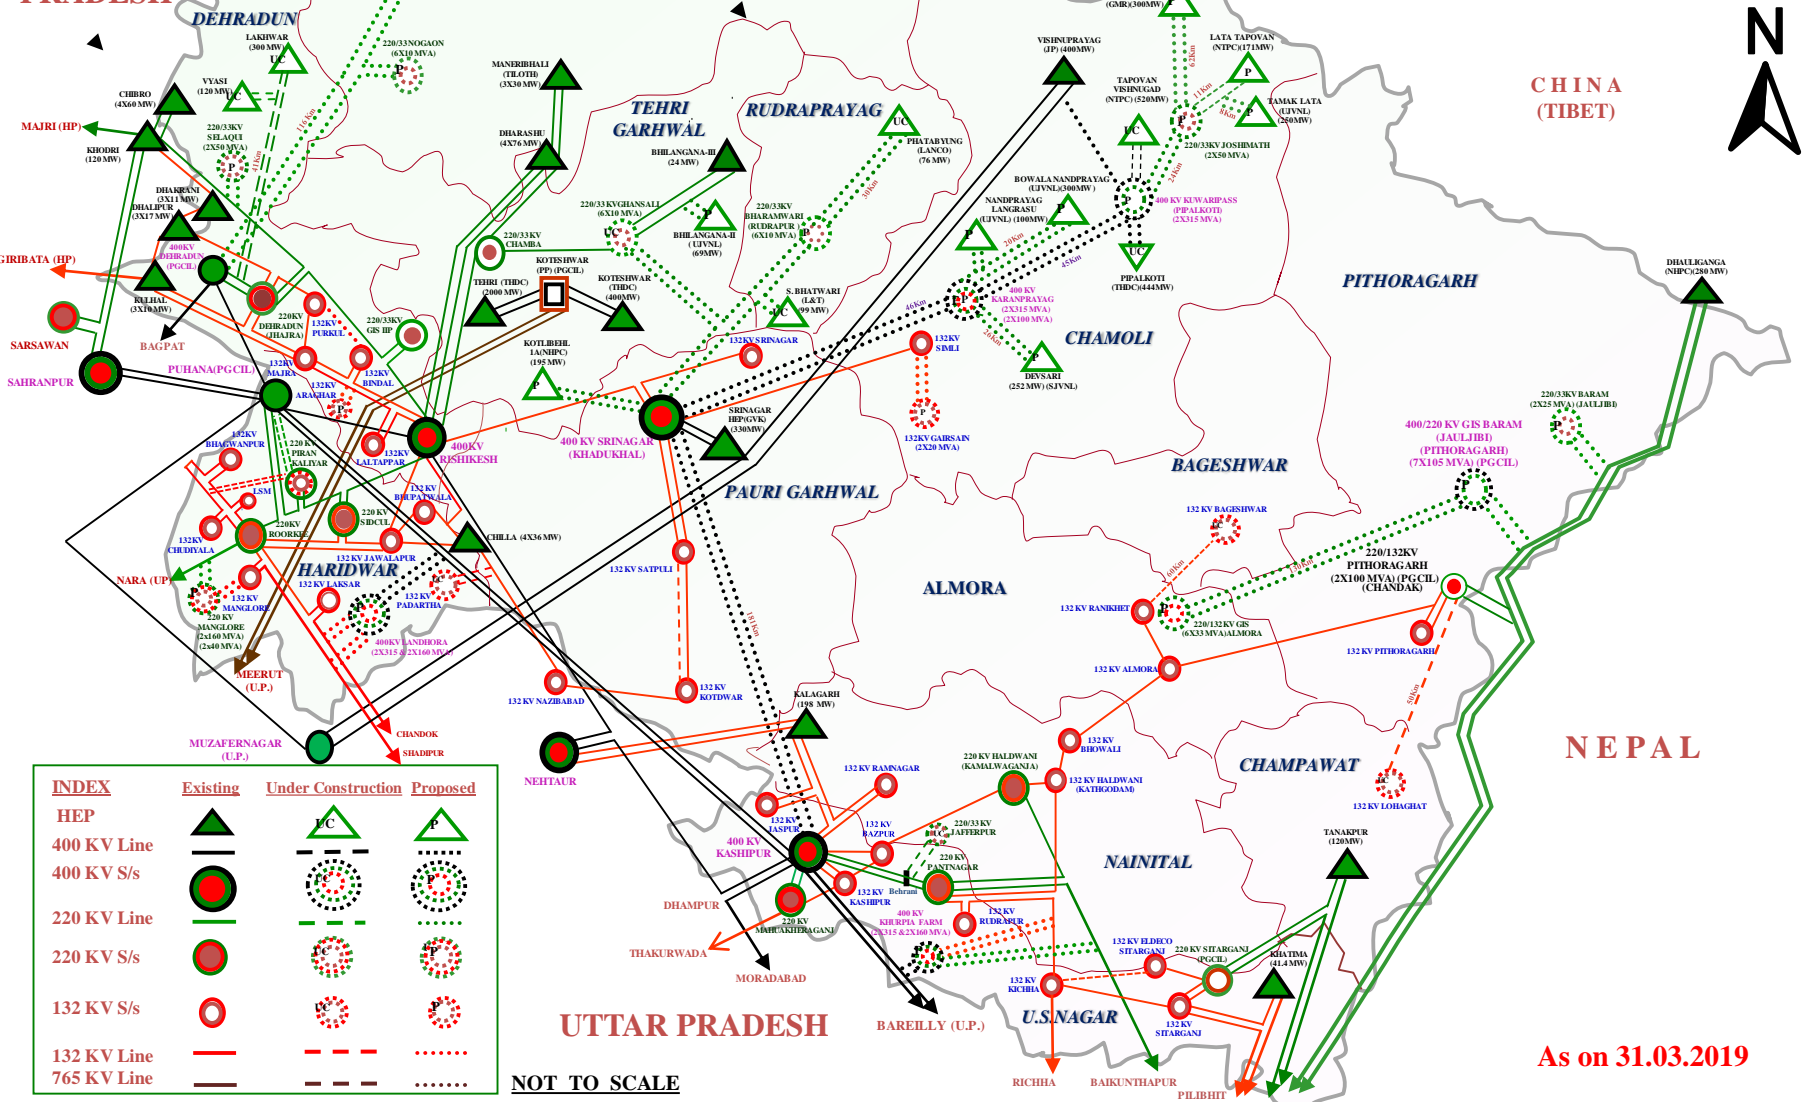

CHINA (TIBET)



INDEX	Existing	Under Construction	Proposed
HEP			
400 KV Line			
400 KV S/s			
220 KV Line			
220 KV S/s			
132 KV S/s			
132 KV Line			
765 KV Line			

NOT TO SCALE

As on 31.03.2019